

# L-SECTION OF MINOR No.3 OFF TAKING FROM RMC CH.389 OF GUDHA PROJECT.

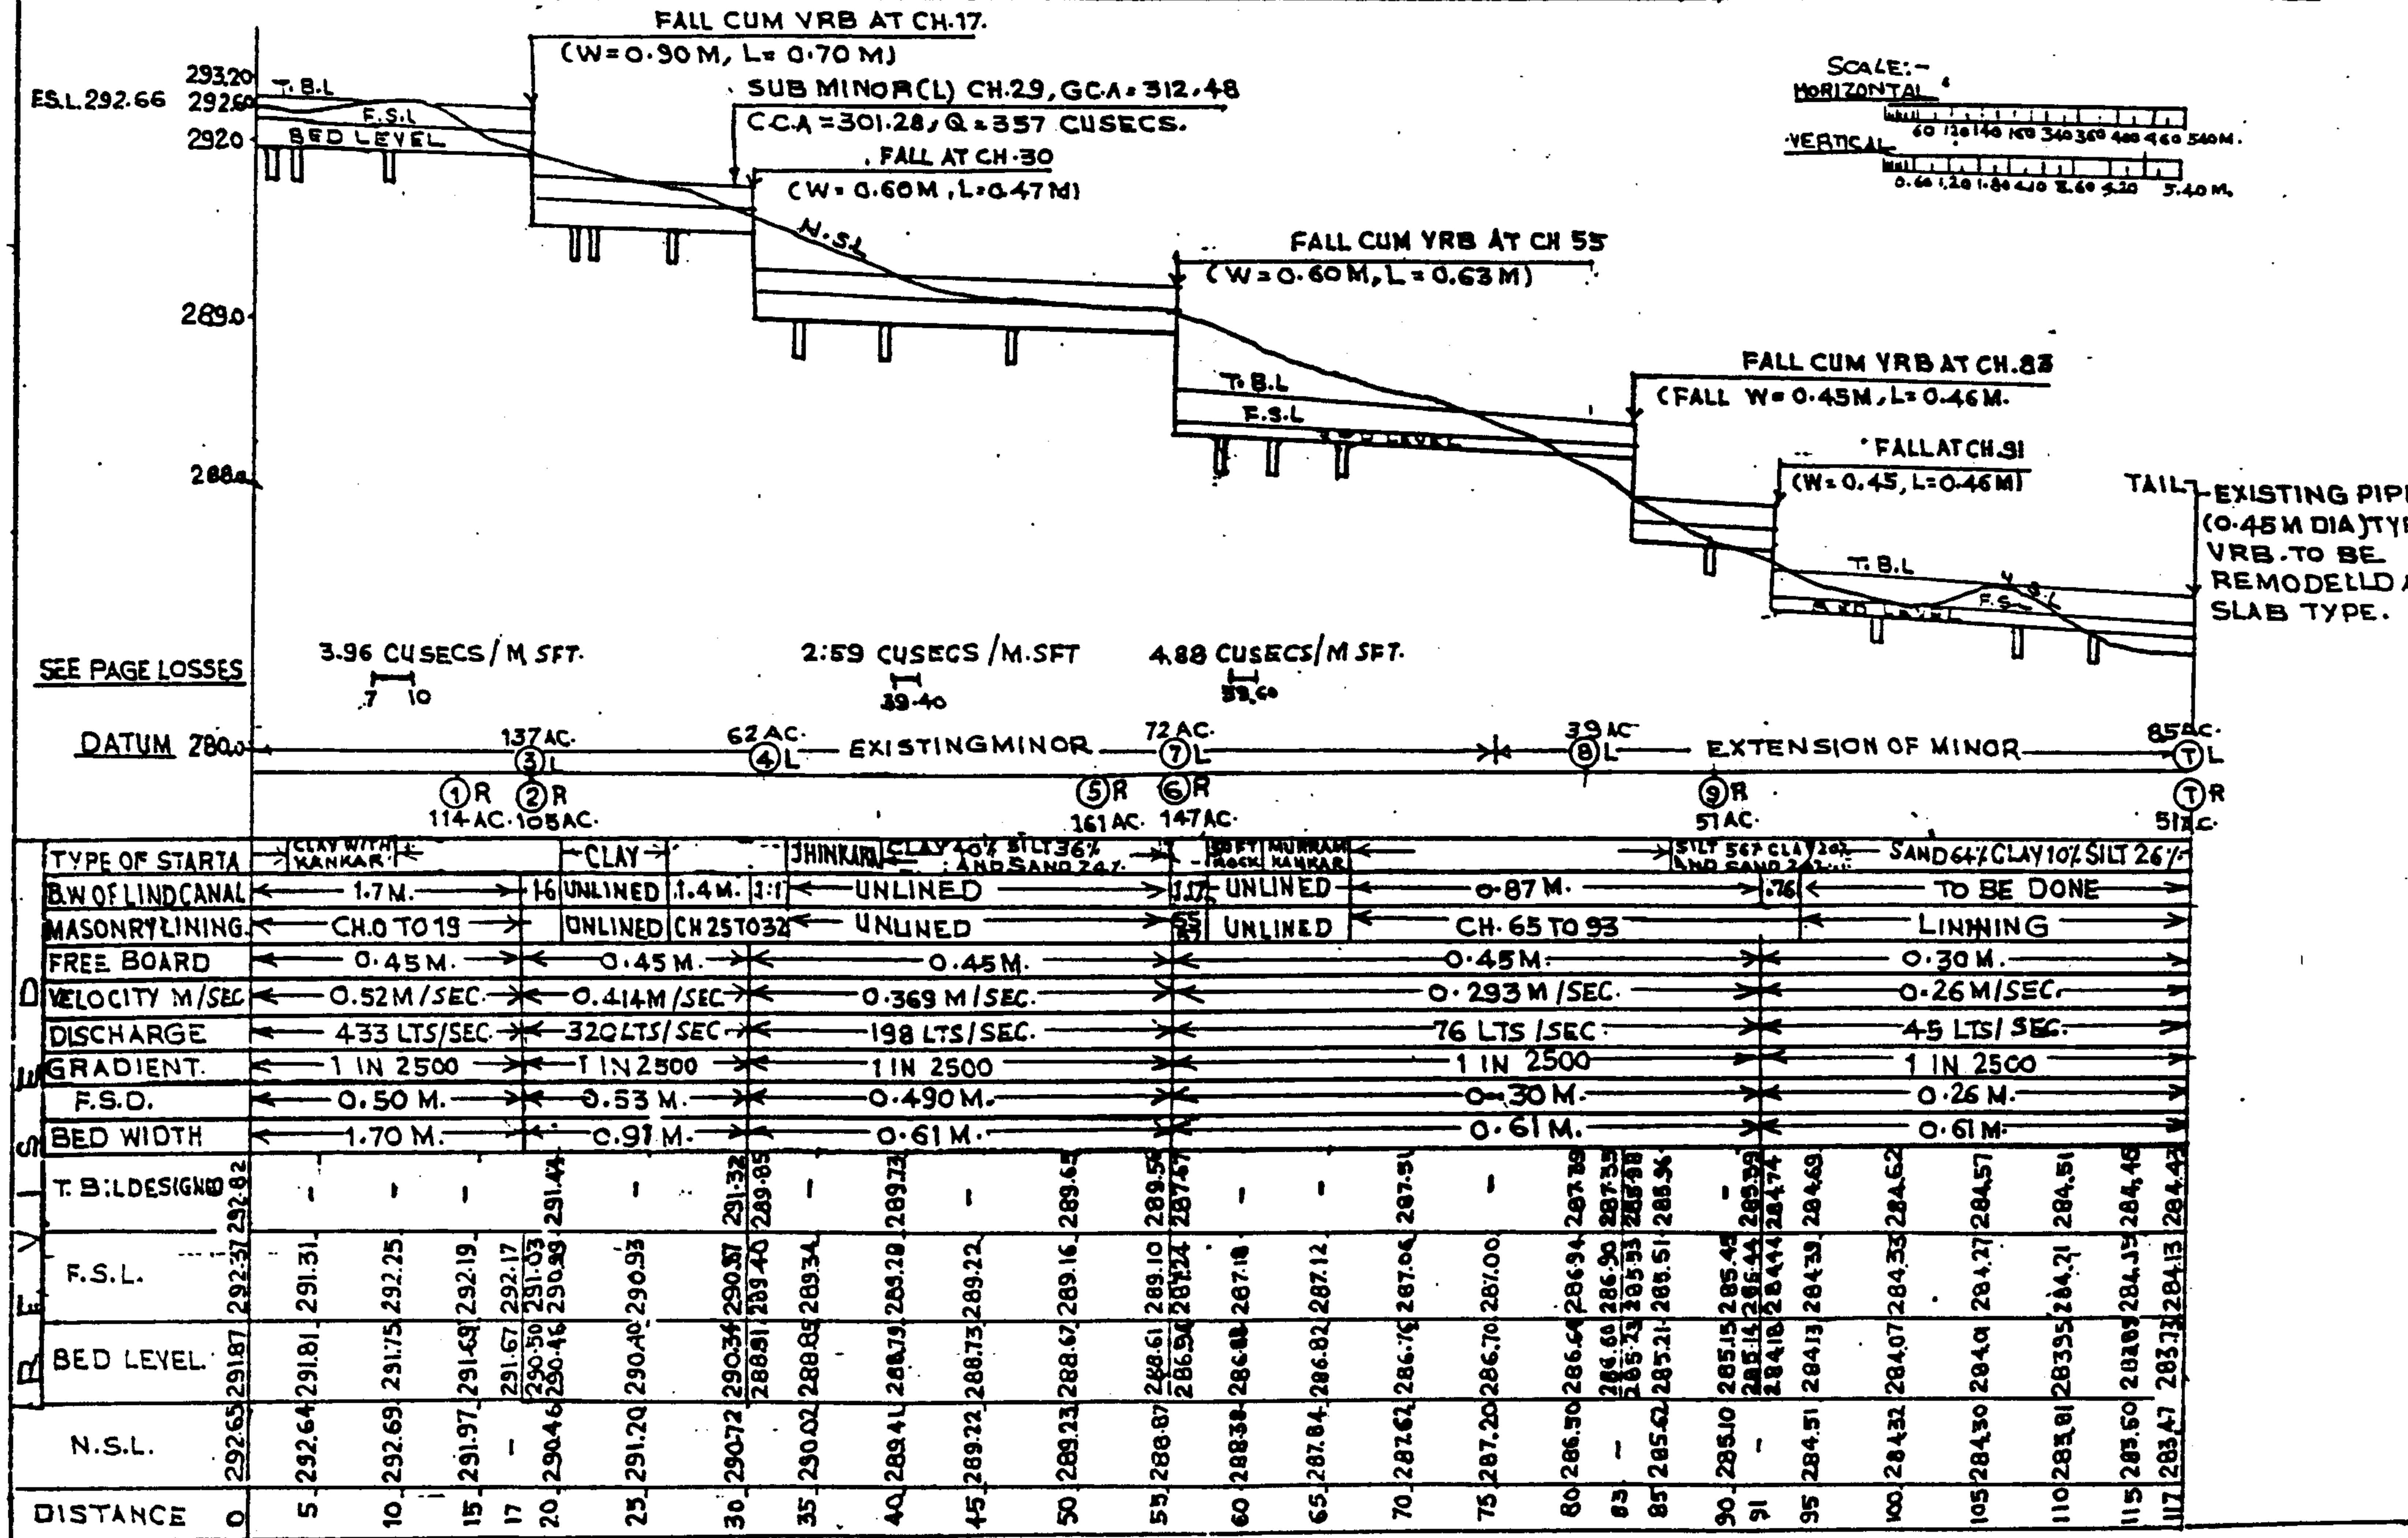


FIGURE-3